



Appendix B: Site plan(s)

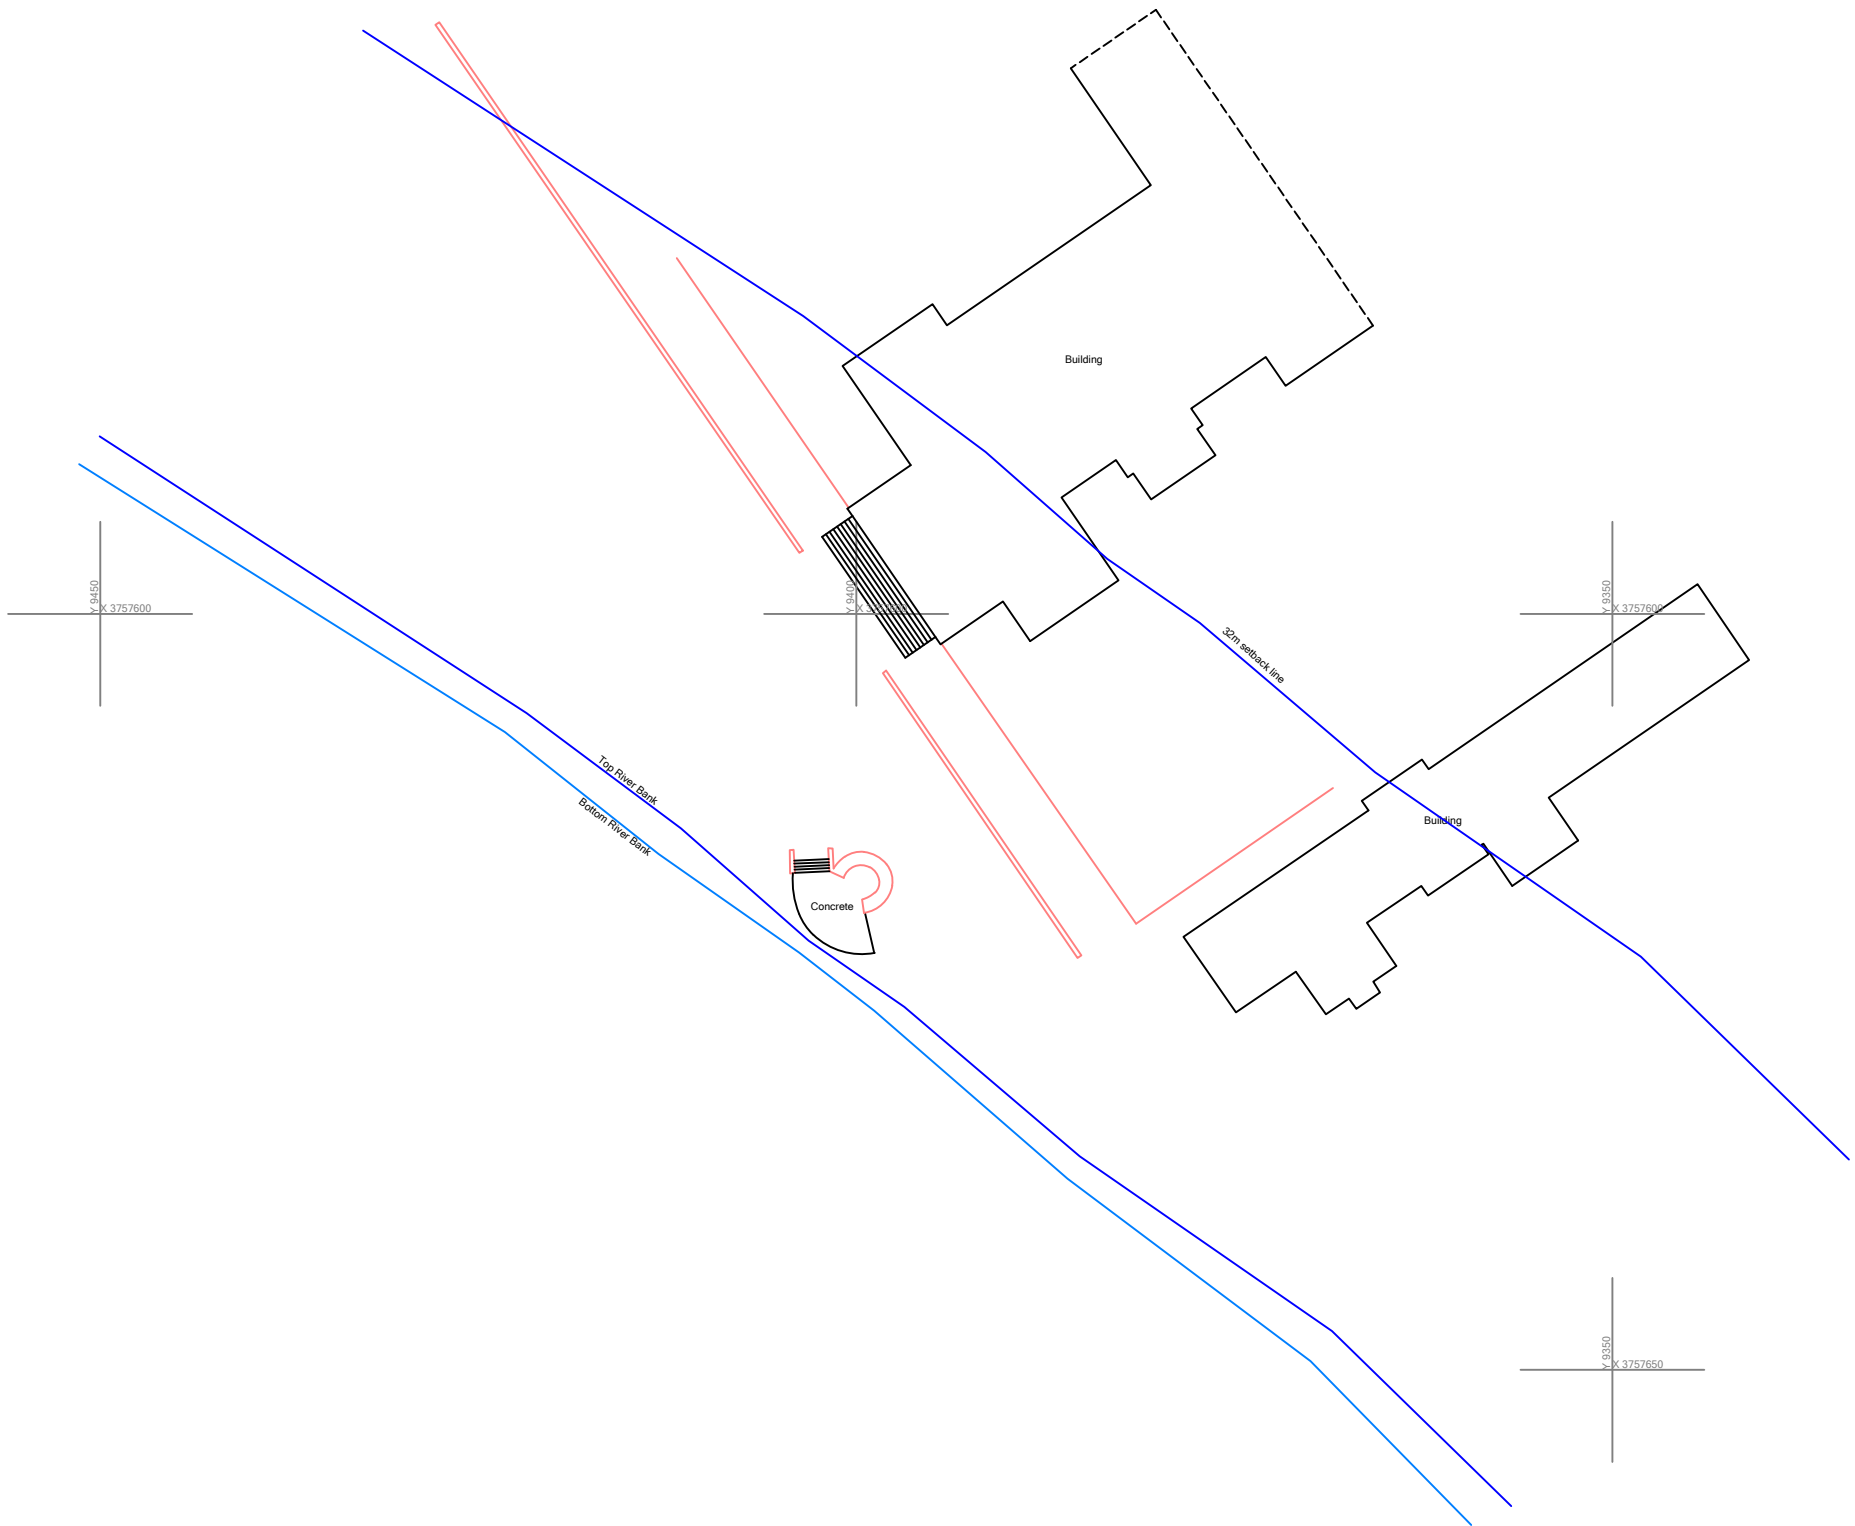

- Notes:**
- Top of River Bank
 - Bottom of River Bank
 - Brick Wall

Caveat
1. Any areas and dimensions are provisional and will be finalised at time of subdivision survey.
2. All levels are to be confirmed prior to construction.

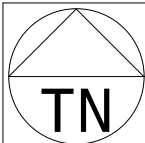

Scale 1:500 @ A3	Date:September 2025	Contours:N/A	System: WG 19
Topographic Survey Farm No. 1620 Stellenbosch		 friedlaender, burger & volkmann PROFESSIONAL LAND SURVEYORS, SECTIONAL TITLE CONSULTANTS, MAPPING CONSULTANTS Stellenbosch House 4, Patrysvlei, 7600 T +27 21 8864004 Cape Town 150 St. George's Mall, 8000 T +27 21 0071861 Riebeeck Kasteel 3 Bergsig, Valtter Street, 7300 T +27 22 4481024 enquiries@fbvsurvey.co.za • www.fbvsurvey.co.za	
Ref:SA1620	Dwg:SA1620 TOP0.dwg		




friedlaender, burger & volkmann

PROFESSIONAL LAND SURVEYORS, SECTIONAL TITLE CONSULTANTS, MAPPING CONSULTANTS

Topographic Codes – Farm No. 1620, Stellenbosch


September 2025

Code	Description
TB	TOP OF RIVERBANK
BB ER	BOTTOM BANK OR EDGE OF RIVER
W	BRICK WALL
CB	CORNER OF BUILDING
CS	CONCRETE SLAB
ST	STEPS

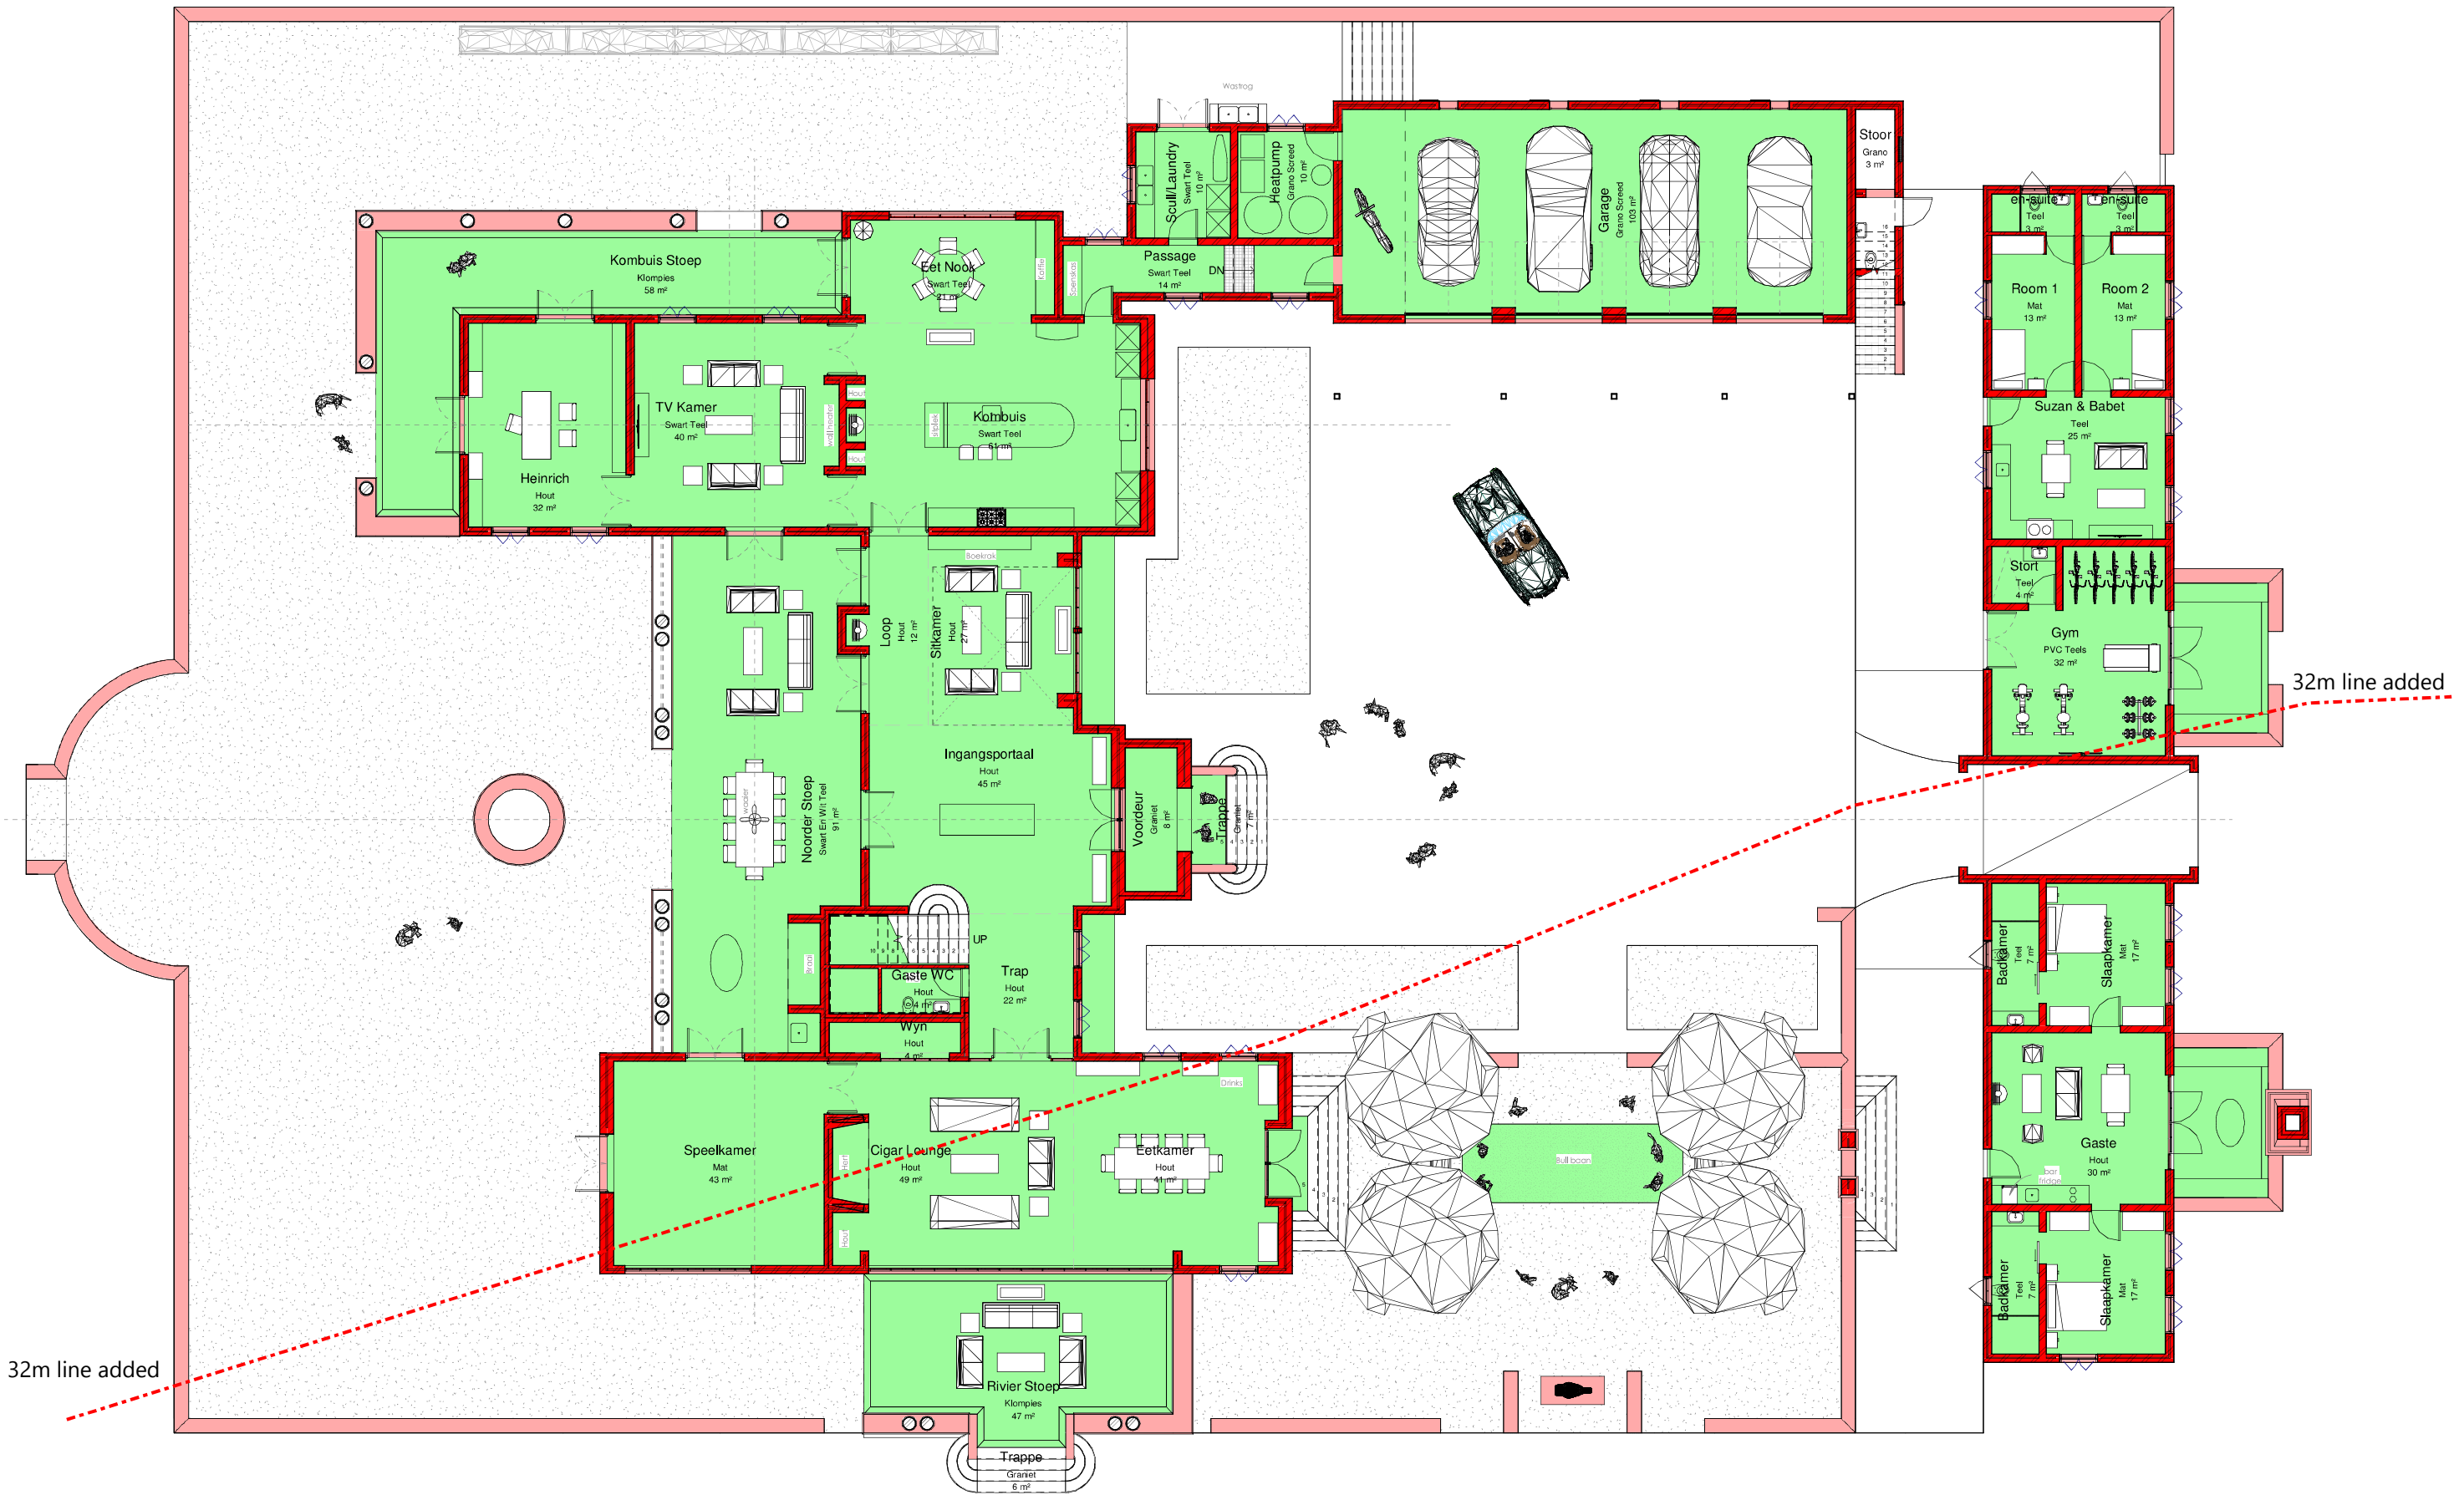

ALLE TEKENINGE EN AFMETINGS MOET NAGESIEN EN VERGELYK WORD VOOR MATERIAAL BESTEL EN ENIGE BOUWERK BEGIN WORD. VERSKILLE MOET DADELIK ONDER DIE AANDAG VAN ARGITEK GEBRING WORD. KOPIERES WORD VOORBEHOU OP ALLE TEKENINGE EN ONTWERP.

ALL DRAWINGS AND DIMENSIONS MUST BE CORRELATED BEFORE ANY MATERIALS ARE ORDERED OR BUILDING WORK COMMENCES. ANY DIFFERENCES MUST BE BROUGHT UNDER THE ATTENTION OF THE ARCHITECT IMMEDIATELY. COPYRIGHT IS RESERVED ON ALL DRAWINGS AND DESIGNS.

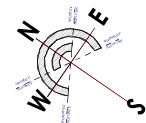

PIET DEKKER.
ARGITEKTE • ARCHITECTS

T+27 (0)21 880 2016 info@pietdekker.co.za

DRAWN / GETEKEN FS	CHECKED / NAGEGAAN PDA	A1	REV / WYS M-00	UITGEBREIK / ISSUED 2020/10/29 13:59:45
-----------------------	---------------------------	----	-------------------	---

Huis Richter
Portion 9 of Farm 334
Jonkershoek, Stellenbosch

TITLE / TITEL
Ground Floor

PROJECT AND DRAWING NUMBER
P103

FOR APPROVAL